

# Instruction Sheet No. 8b (Appendix connections)

## Liquids for the Special Batch Tank (Direct Injection)


– Delivery in tank-container –

### Tankcontainer

#### Product outlet

either riser (1) with shut-off valve 3 Inch (DN 80) or bottom outlet (2) with shut-off valve 3 Inch (DN 80)

- equipped with a pressure manometer
- for hot-deliveries (> 25°C) temperature display for the medium

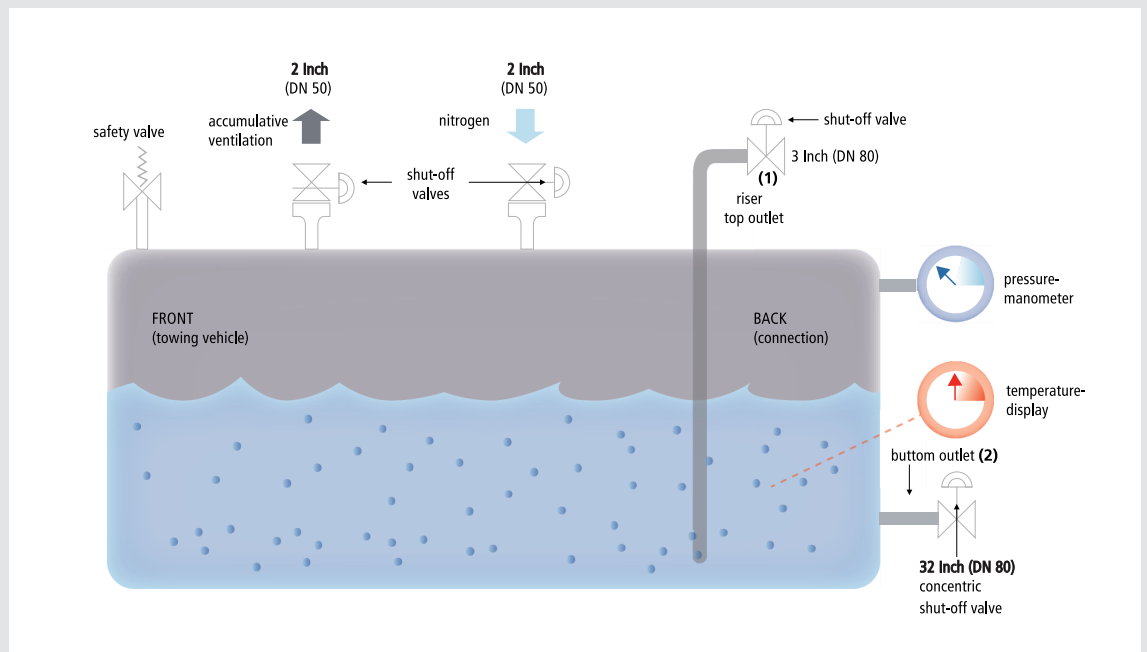

- Connections: 2 Inch V-flange or DN 50 ball-valve
- Pressure-approval (3 bar), please provide before delivery
- For hot-deliveries: steam connection and condensate-valve in the back of the tank-container:  
3/4 Inch safety-valve VT-3/4 Inch IG-SS

#### For further information please contact:

REMONDIS SAVA GmbH // Ostertweute 1 // 25541 Brunsbüttel // Germany // T +49 4852 8308-0  
F +49 4852 8308-12 // info.sava@remondis.de // remondis-sava.com